



School T house 5mX33mX9H

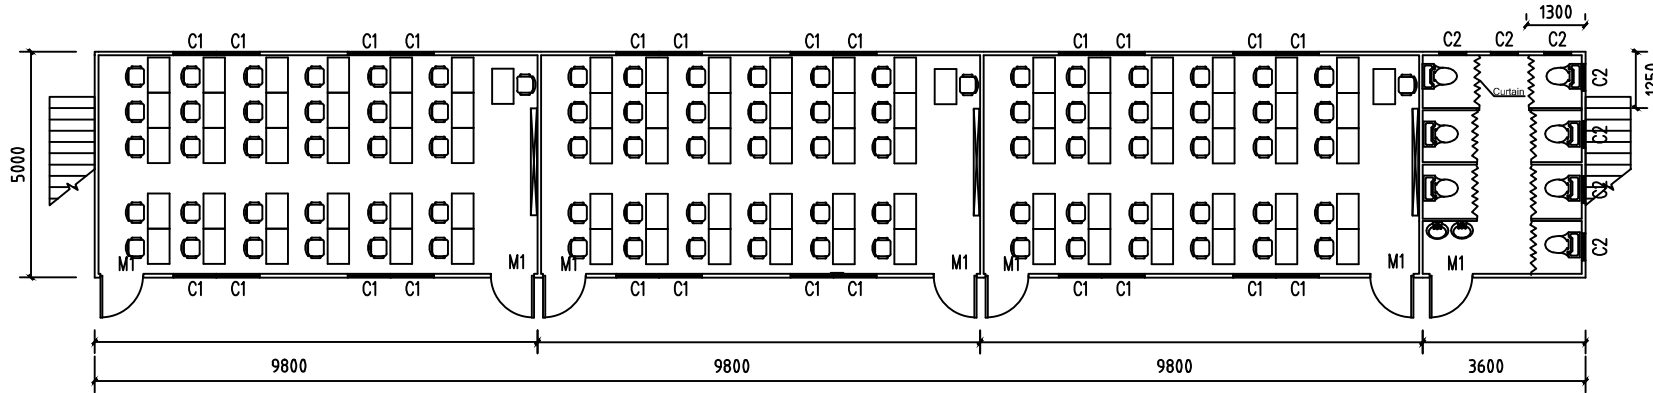


33000
The Ground floor Plan

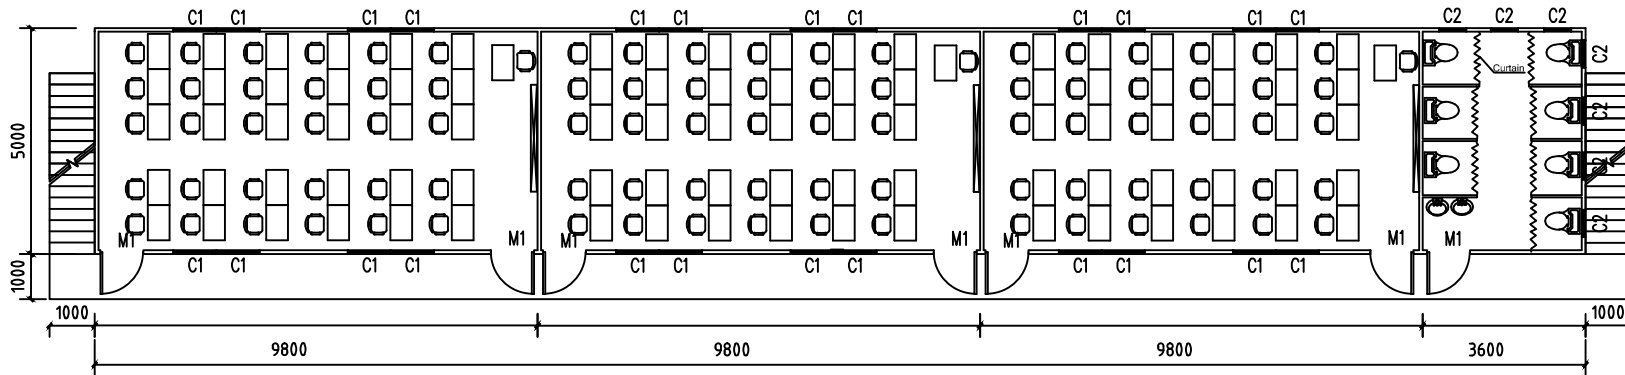


33000
The First floor Plan

Client / 客户		
Design Consultant / 设计顾问		
Coordinating Architect / 协调建筑师		
M&E Consultant / 机电顾问		
General contractors / 总承包商:		
WELLCAMP CO WELLCAMP BUILDING MATERIALS CO., LTD		
Note: 1. All measurements are in metric system must be checked in site. Do not scale drawing. All design drawing are copyright and the property of foshan nanhai yaoda building materials co. ltd.		
注意: 1. 所有尺寸均为公制, 必须在现场检查。请勿按图缩放。所有设计图纸均为佛山南海亚达建材有限公司的版权, 并为其所有。		
Rev	Description	Issue date
Project Title / 项目名称		
Drawing Title / 图名		
Design / 设计	Checked By / 检查人	
Drawn By / 绘图人	Approved By / 审批人	
Date / 日期	Scale / 比例	
Job No / 工程号		
Factory Code / 厂号		
Group No / 组号		
Designer Dwg No / 设计图号		
Dwg No / 图号	Page	

School T house 5mX33mX9H

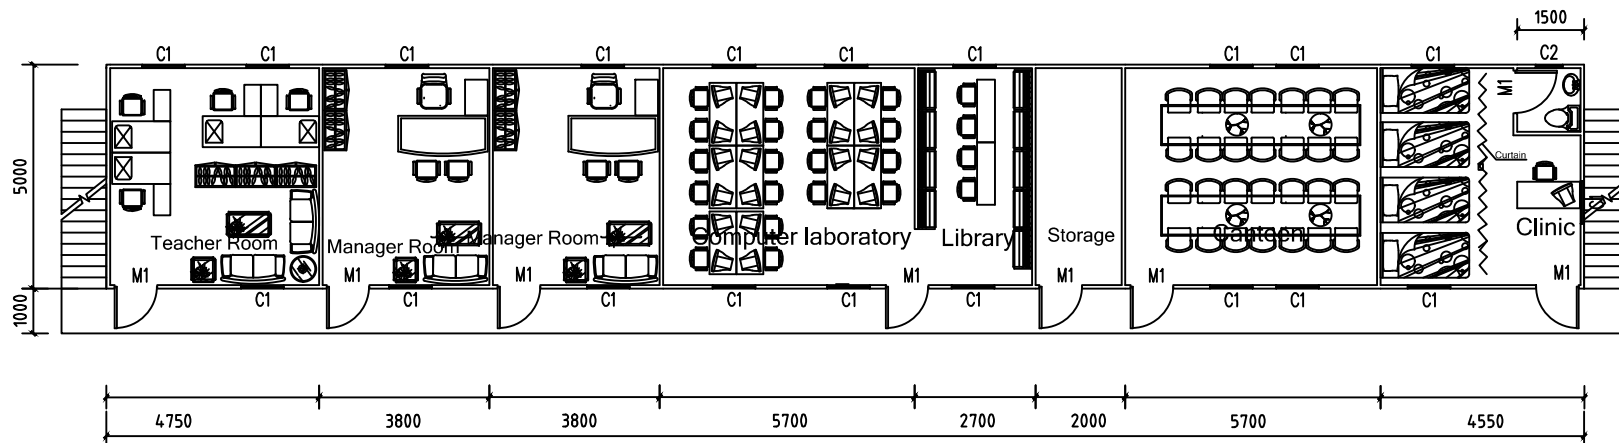

33000
Second floor Plan

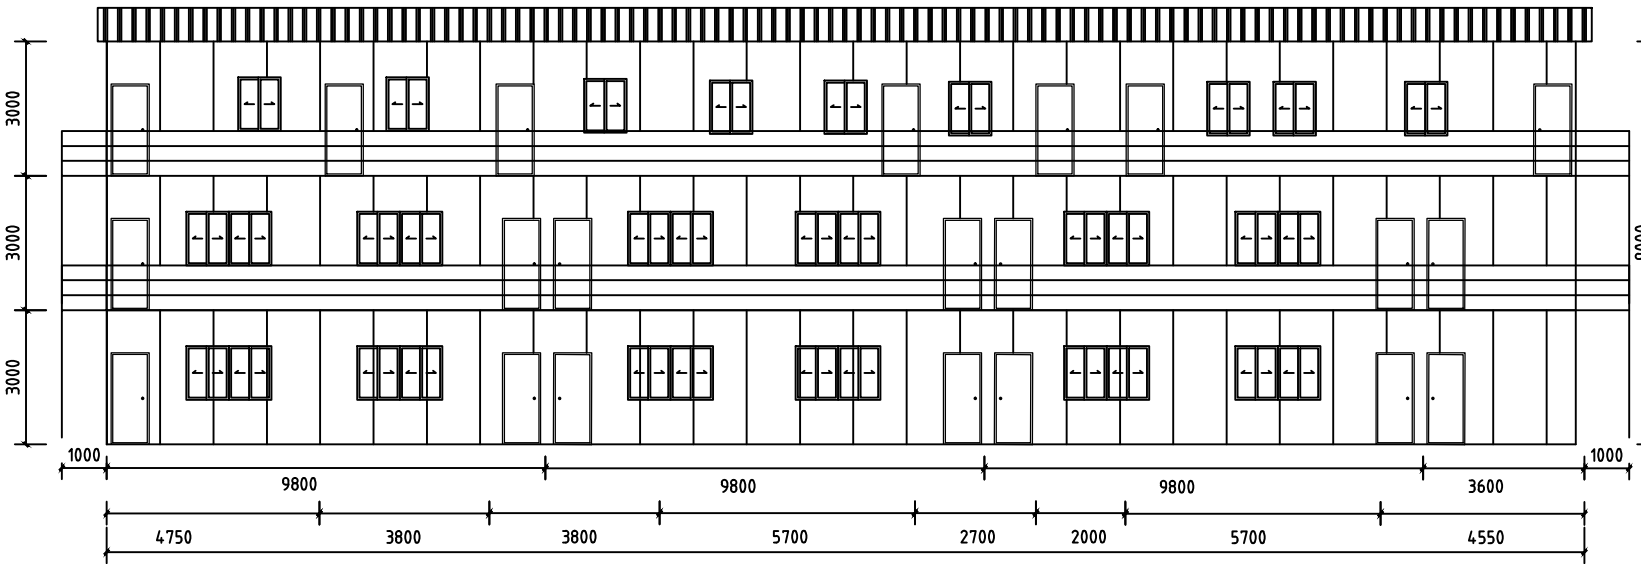

33000
Elevation

Client /																																			
Design Consultant /																																			
Coordinating Architect /																																			
M&E Consultant /																																			
General contractors /																																			
WELLCAMP CO PERAH WELLCAMP BUILDING MATERIALS CO. LTD																																			
<p>Note / 注意: All measurement are in metrical system must be checked at site. Do not scale drawing. All design drawing are copyright and the property of foahen namai pooda building materials co. ltd</p>																																			
<p>REVISIONS</p> <table border="1"> <thead> <tr> <th>REV</th> <th>DESCRIPTION</th> <th>ISSUE DATE</th> </tr> </thead> <tbody> <tr><td> </td><td> </td><td> </td></tr> <tr><td> </td><td> </td><td> </td></tr> <tr><td> </td><td> </td><td> </td></tr> <tr><td> </td><td> </td><td> </td></tr> <tr><td> </td><td> </td><td> </td></tr> <tr><td> </td><td> </td><td> </td></tr> <tr><td> </td><td> </td><td> </td></tr> <tr><td> </td><td> </td><td> </td></tr> <tr><td> </td><td> </td><td> </td></tr> <tr><td> </td><td> </td><td> </td></tr> </tbody> </table>			REV	DESCRIPTION	ISSUE DATE																														
REV	DESCRIPTION	ISSUE DATE																																	
Project Title /																																			
Drawing Title /																																			
Design /	Checked By /																																		
Drawn By /	Approved By /																																		
Date /	Scale /																																		
Job No /																																			
Factory Code /																																			
Group No /																																			
Designer Dwg No /																																			
Dwg No /	Page																																		

Autodesk

Autodesk